

RESTORATION OF SULEMAN UMAR BUILDING (1918), SADDAR BAZAAR

The Architects Polak

Christophe Polak

christophe@thearchitectspolak.org

Asiya Sadiq Polak

asiya@thearchitectspolak.org

DOCUMENTATION



Sadia Polack

Type: Architecture & Restoration
 Name: Maria Jewellers (Suleman Umar Building)
 Location: Karachi, Pakistan
 Total Builtup Area: 280 sq M.
 Total Project Cost: USD 17,000
 Owner: Abid Soni.
 Completion Date: Implementation in Progress

Brief Project Description: Restoration and adaptation of a heritage declared building in Saddar Bazaar, Karachi



Architecture & Restoration
 "Maria Jewellers", Karachi, 2007

The Architects Polak
 37/D...M.A.H.S...Karachi
 Pakistan.....Belgium
 Tel.....009221 438.45.80
 Fax.....009221 452.23.61
 E-Mail.....polack@cyber.net.pk
Urban Design & Planning, Architecture, Interiors

EXISTING BUILDING




JEWELRY SHOP SHOWCASE





PROPOSED DRAWINGS

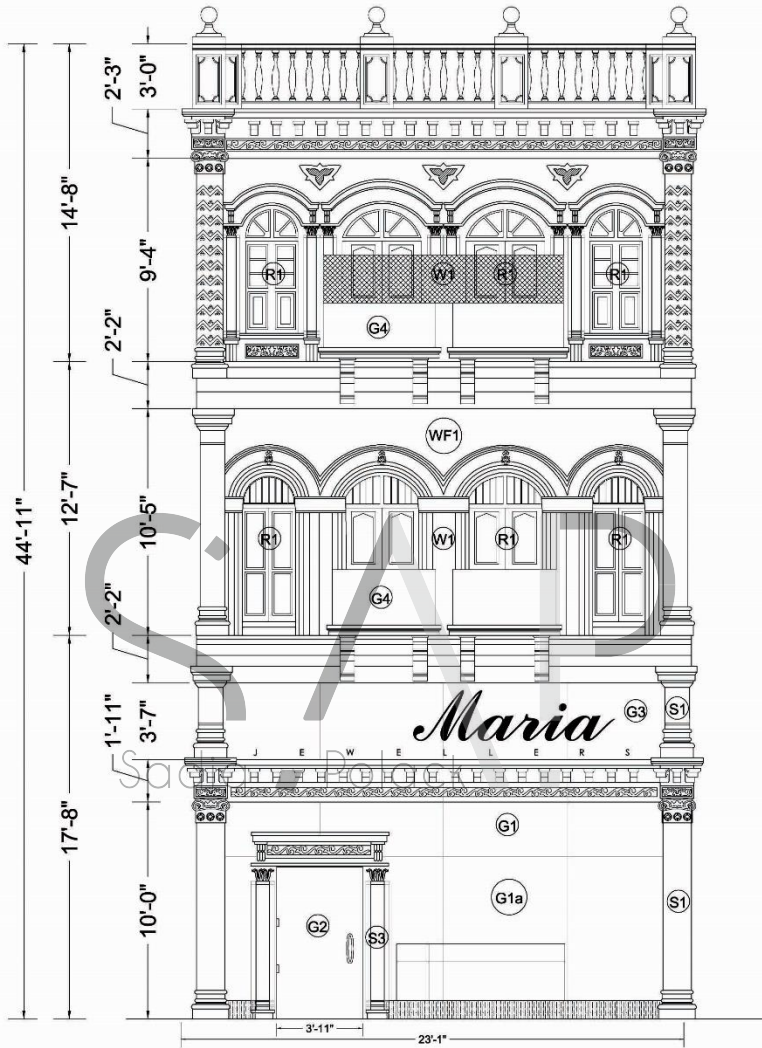

Maria Jewellers

Zaibunnisa Street, Saddar,
Karachi.

DWG TITLE: Proposed Front Elevation

DWG NO: 1

Scale: $\frac{1}{4}$ " = 1'-0"

Date: 20-06-2007

CLIENT

Abbass Tahir Ali Soni


ARCHITECT/URBAN PLANNER



The Architects Polak

37/D, Mohd. Ali Society, Karachi


Tel: 02146384680

Fax: 0214632351

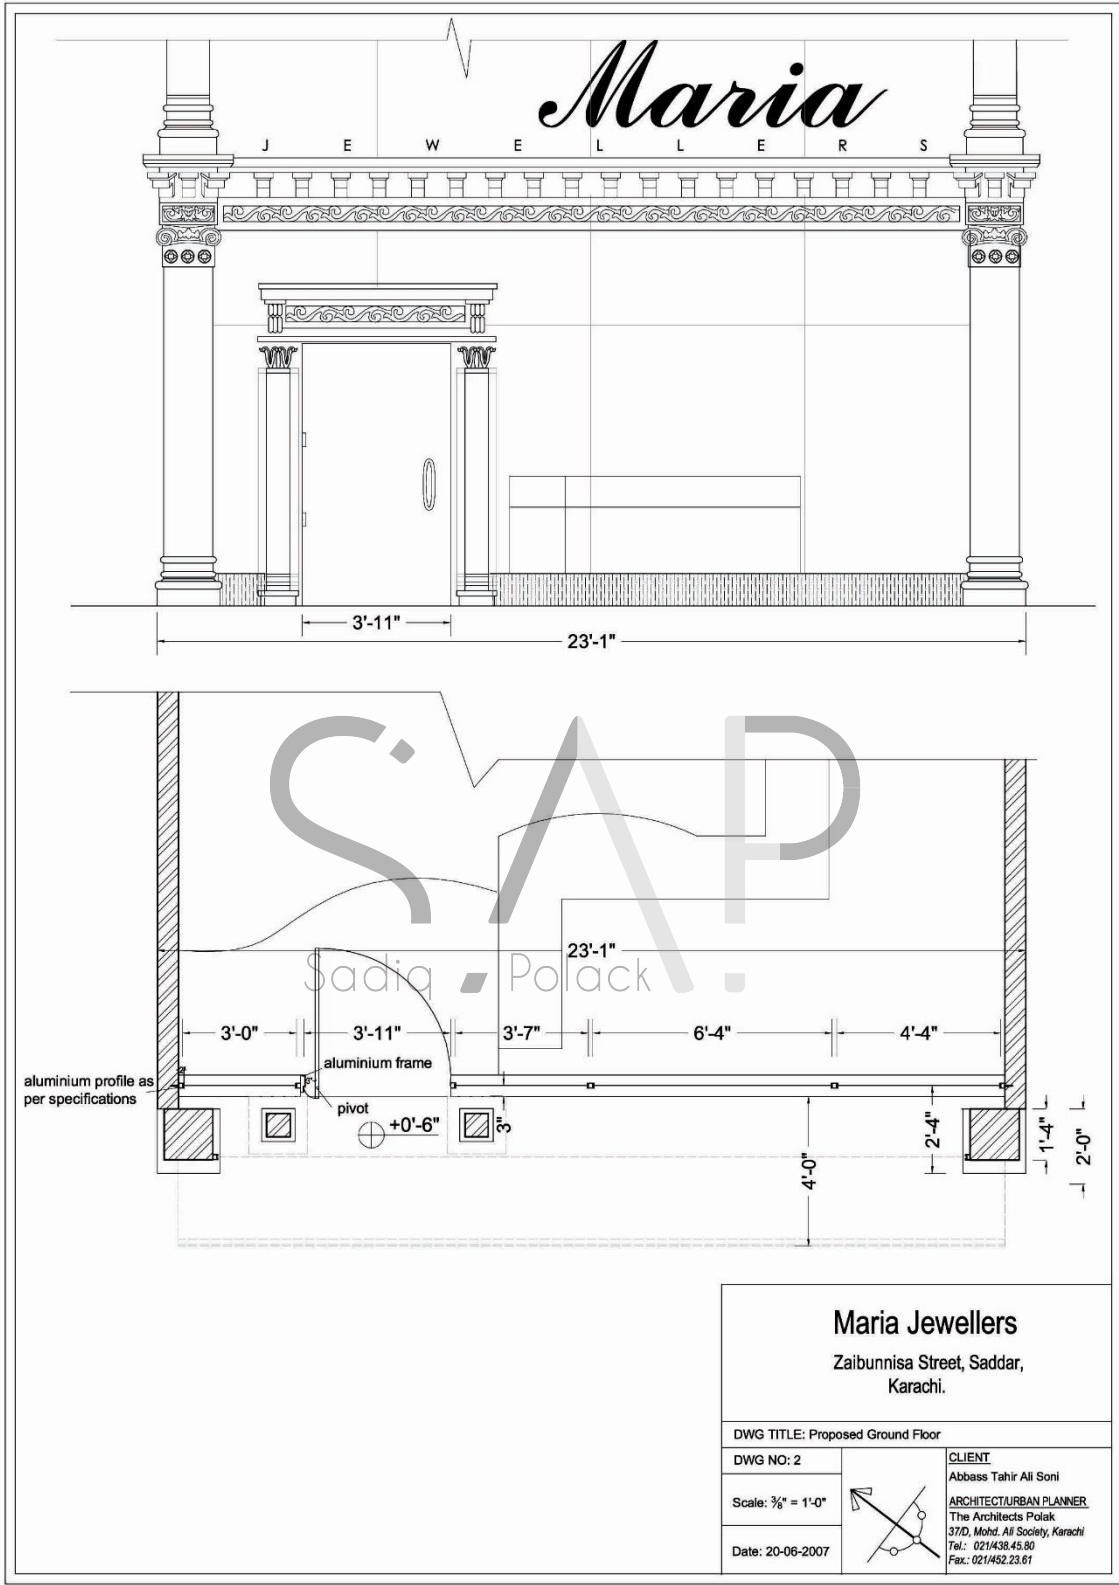


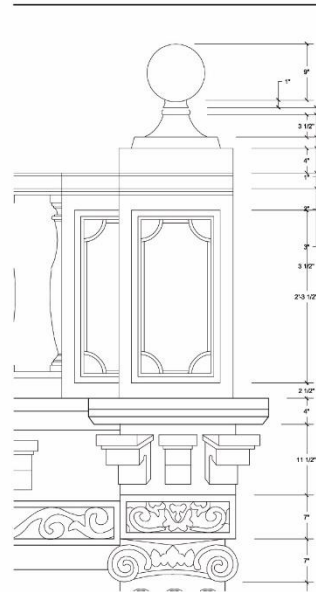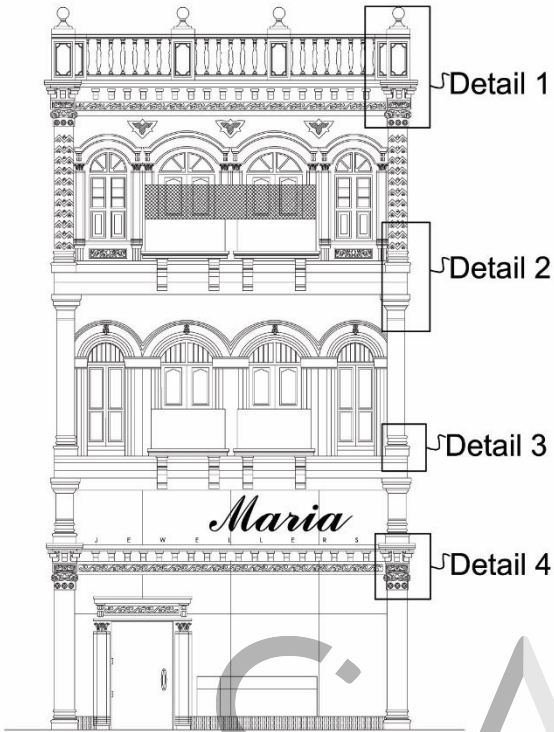


DETAIL 1

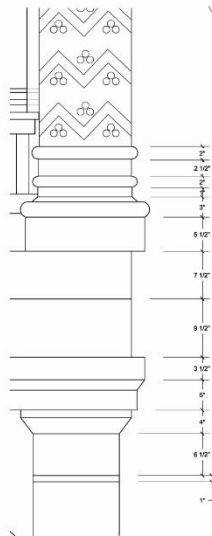

DETAIL 2

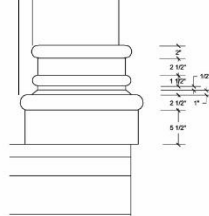

DETAIL 3

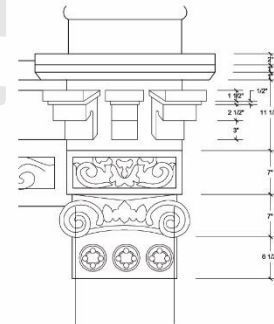

DETAIL 4

Sadiq Polack

Maria Jewellers

Zaibunnisa Street, Saddar,
Karachi.

DWG TITLE: Details Facade

DWG NO: 4

Scale: 3/4" = 1'-0"



Date: 20-06-2007

CLIENT

Abbass Tahir Ali Soni

ARCHITECT/URBAN PLANNER

The Architects Polak
37/D, Mohd. Ali Society, Karachi
Tel.: 021438-4530
Fax.: 021432-2361

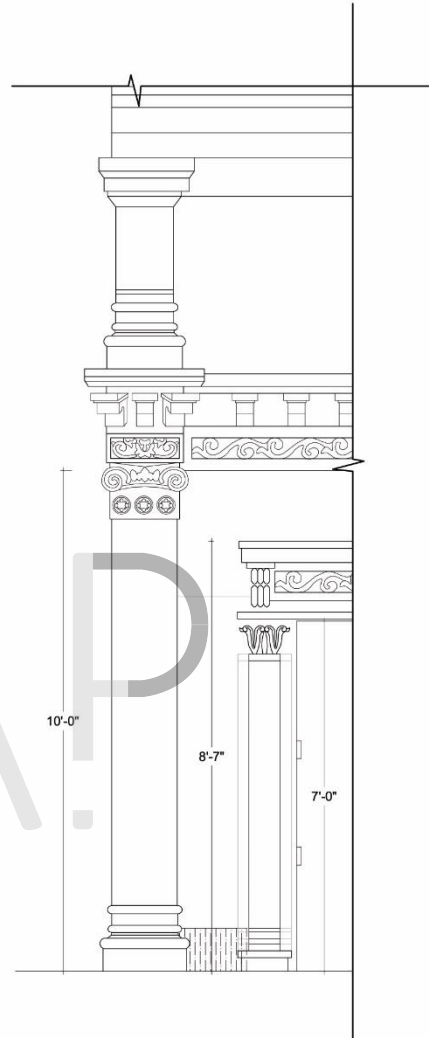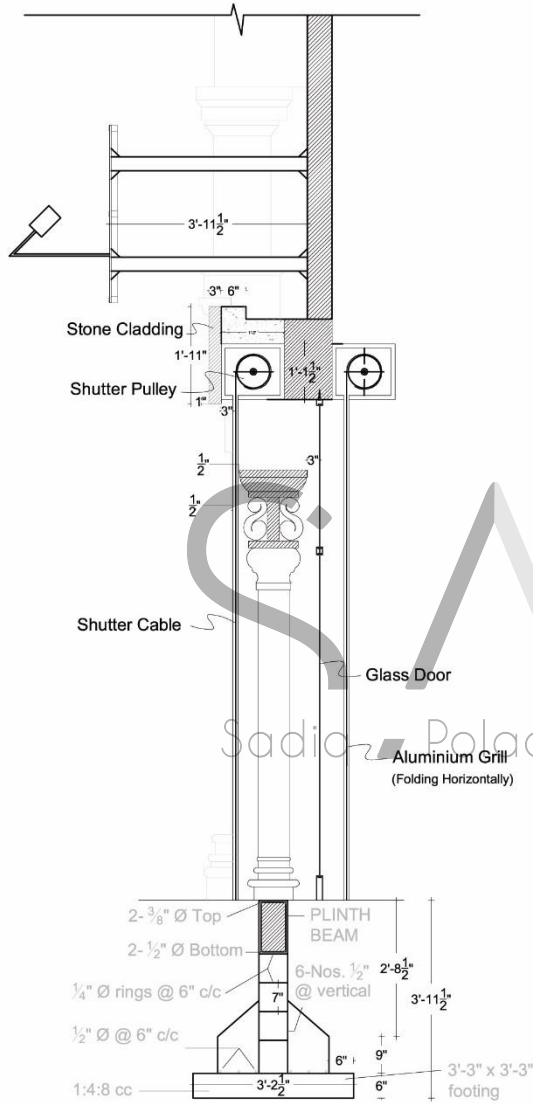

Maria Jewellers

Zaibunnisa Street, Saddar,
Karachi.

DWG TITLE: Detail of Shutter

DWG NO: 3

Scale: 1/2" = 1'-0"

Date: 20-06-2007

CLIENT

Abbass Tahir Ali Soni

ARCHITECT/URBAN PLANNER

The Architects Polak




37/D, Mohd. Ali Society, Karachi

Tel.: 021438 45 80

Fax.: 021462 23 61

12 mm tempered glass

Glass bolted to the steel
L-profile

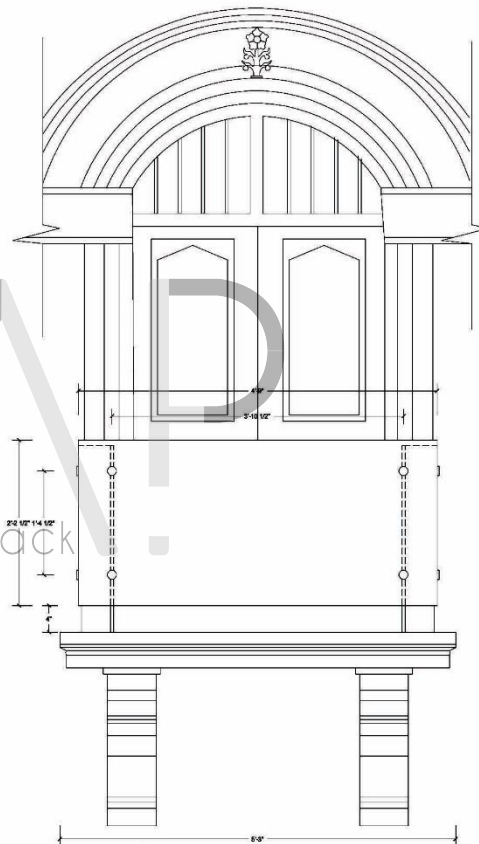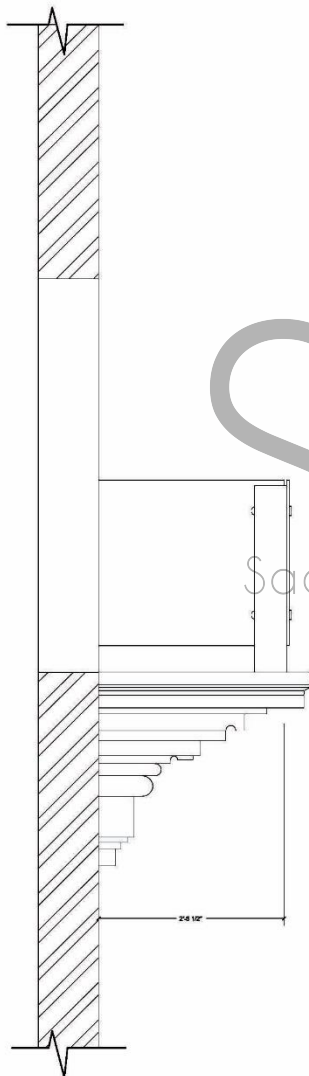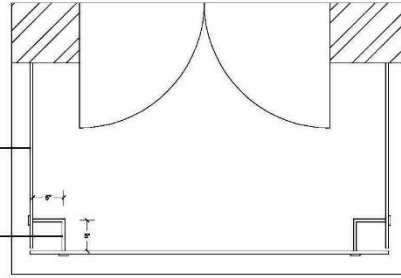

Maria Jewellers

Zaibunnisa Street, Saddar,
Karachi.

DWG TITLE: Detail of Balcony

DWG NO: 5

Scale: 3/4" = 1'-0"

Date: 20-06-2007

CLIENT

Abbass Tahir Ali Soni

ARCHITECT/URBAN PLANNER

The Architects Polack
37/D, Mohd. Ali Society, Karachi
Tel.: 0214336 43.80
Fax: 021432 23.61

PROPOSED 3D VIEWS








FINAL 3D




PROPOSED SHOWCASE VIEWS

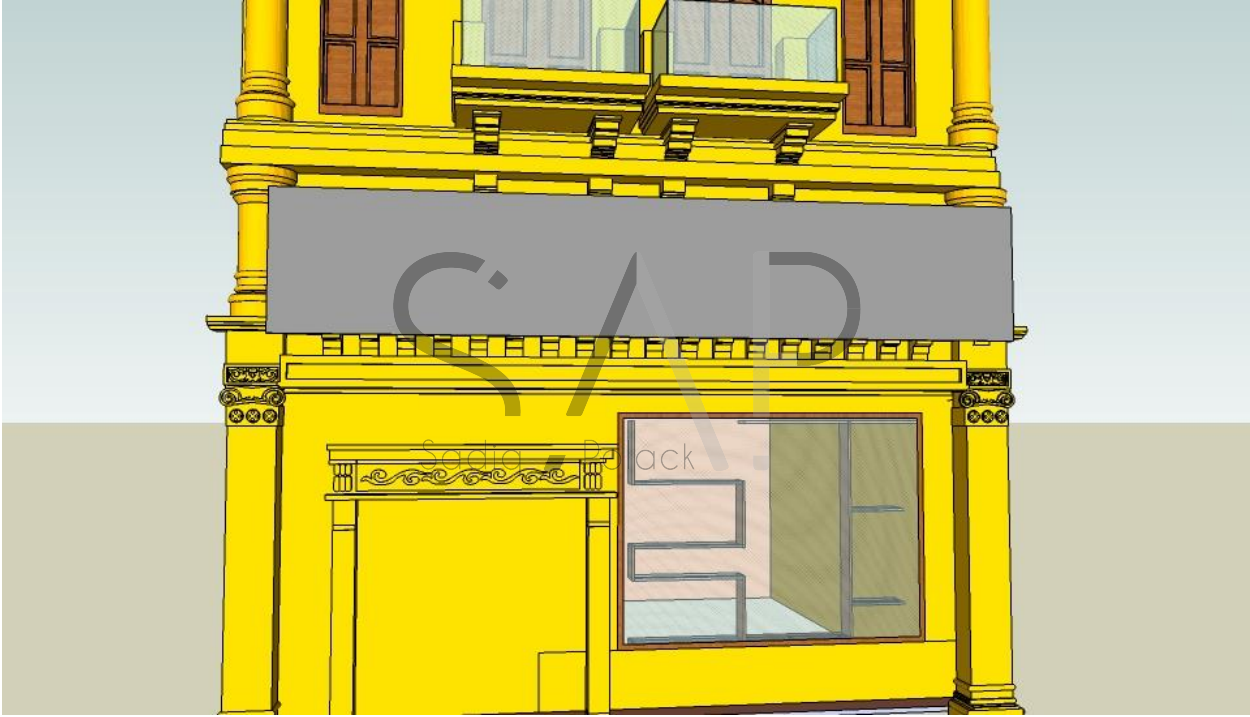

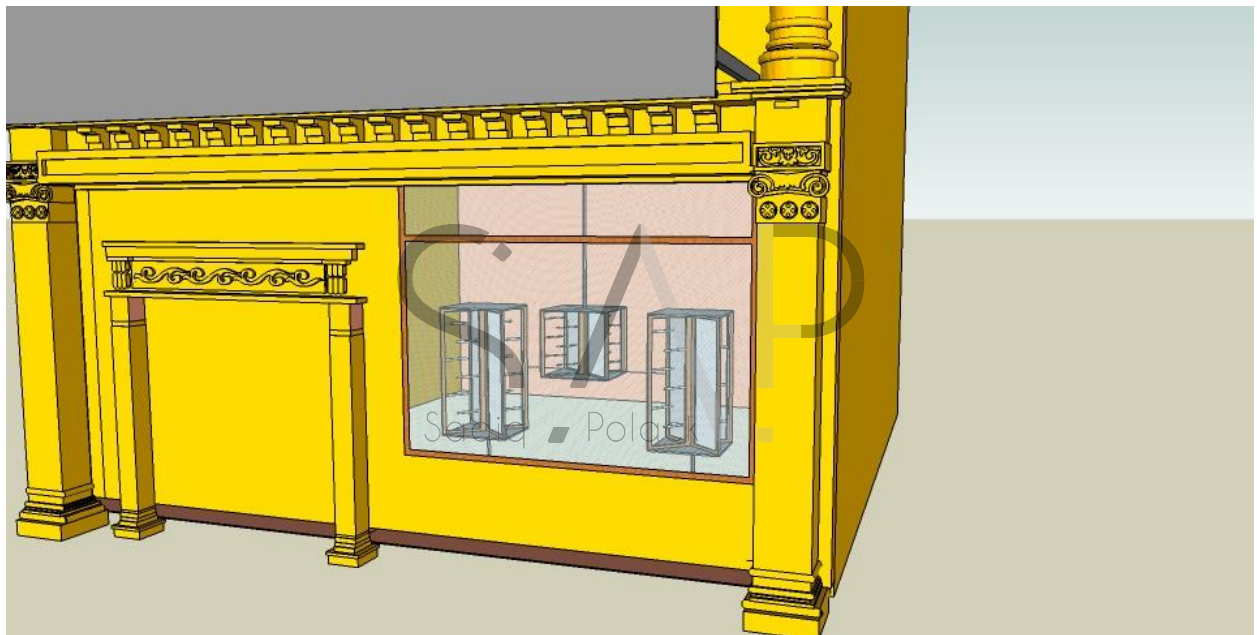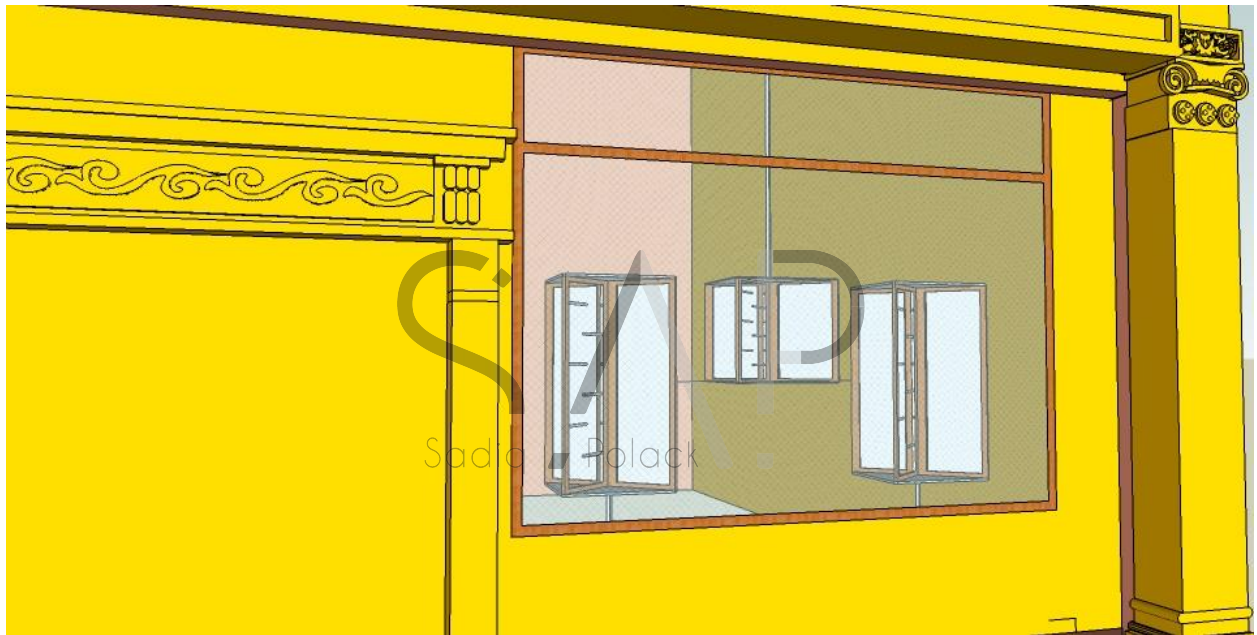

CONSTRUCTION PICTURES

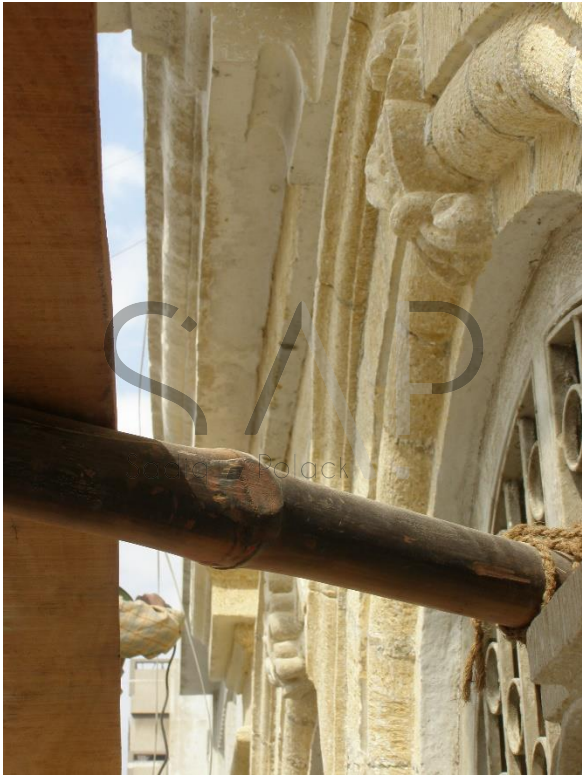





PRECIOUS & SEMI PROCIUS STONES





SEMI PRECIOUS STONES

2007/12/14

FINAL RESULT



